


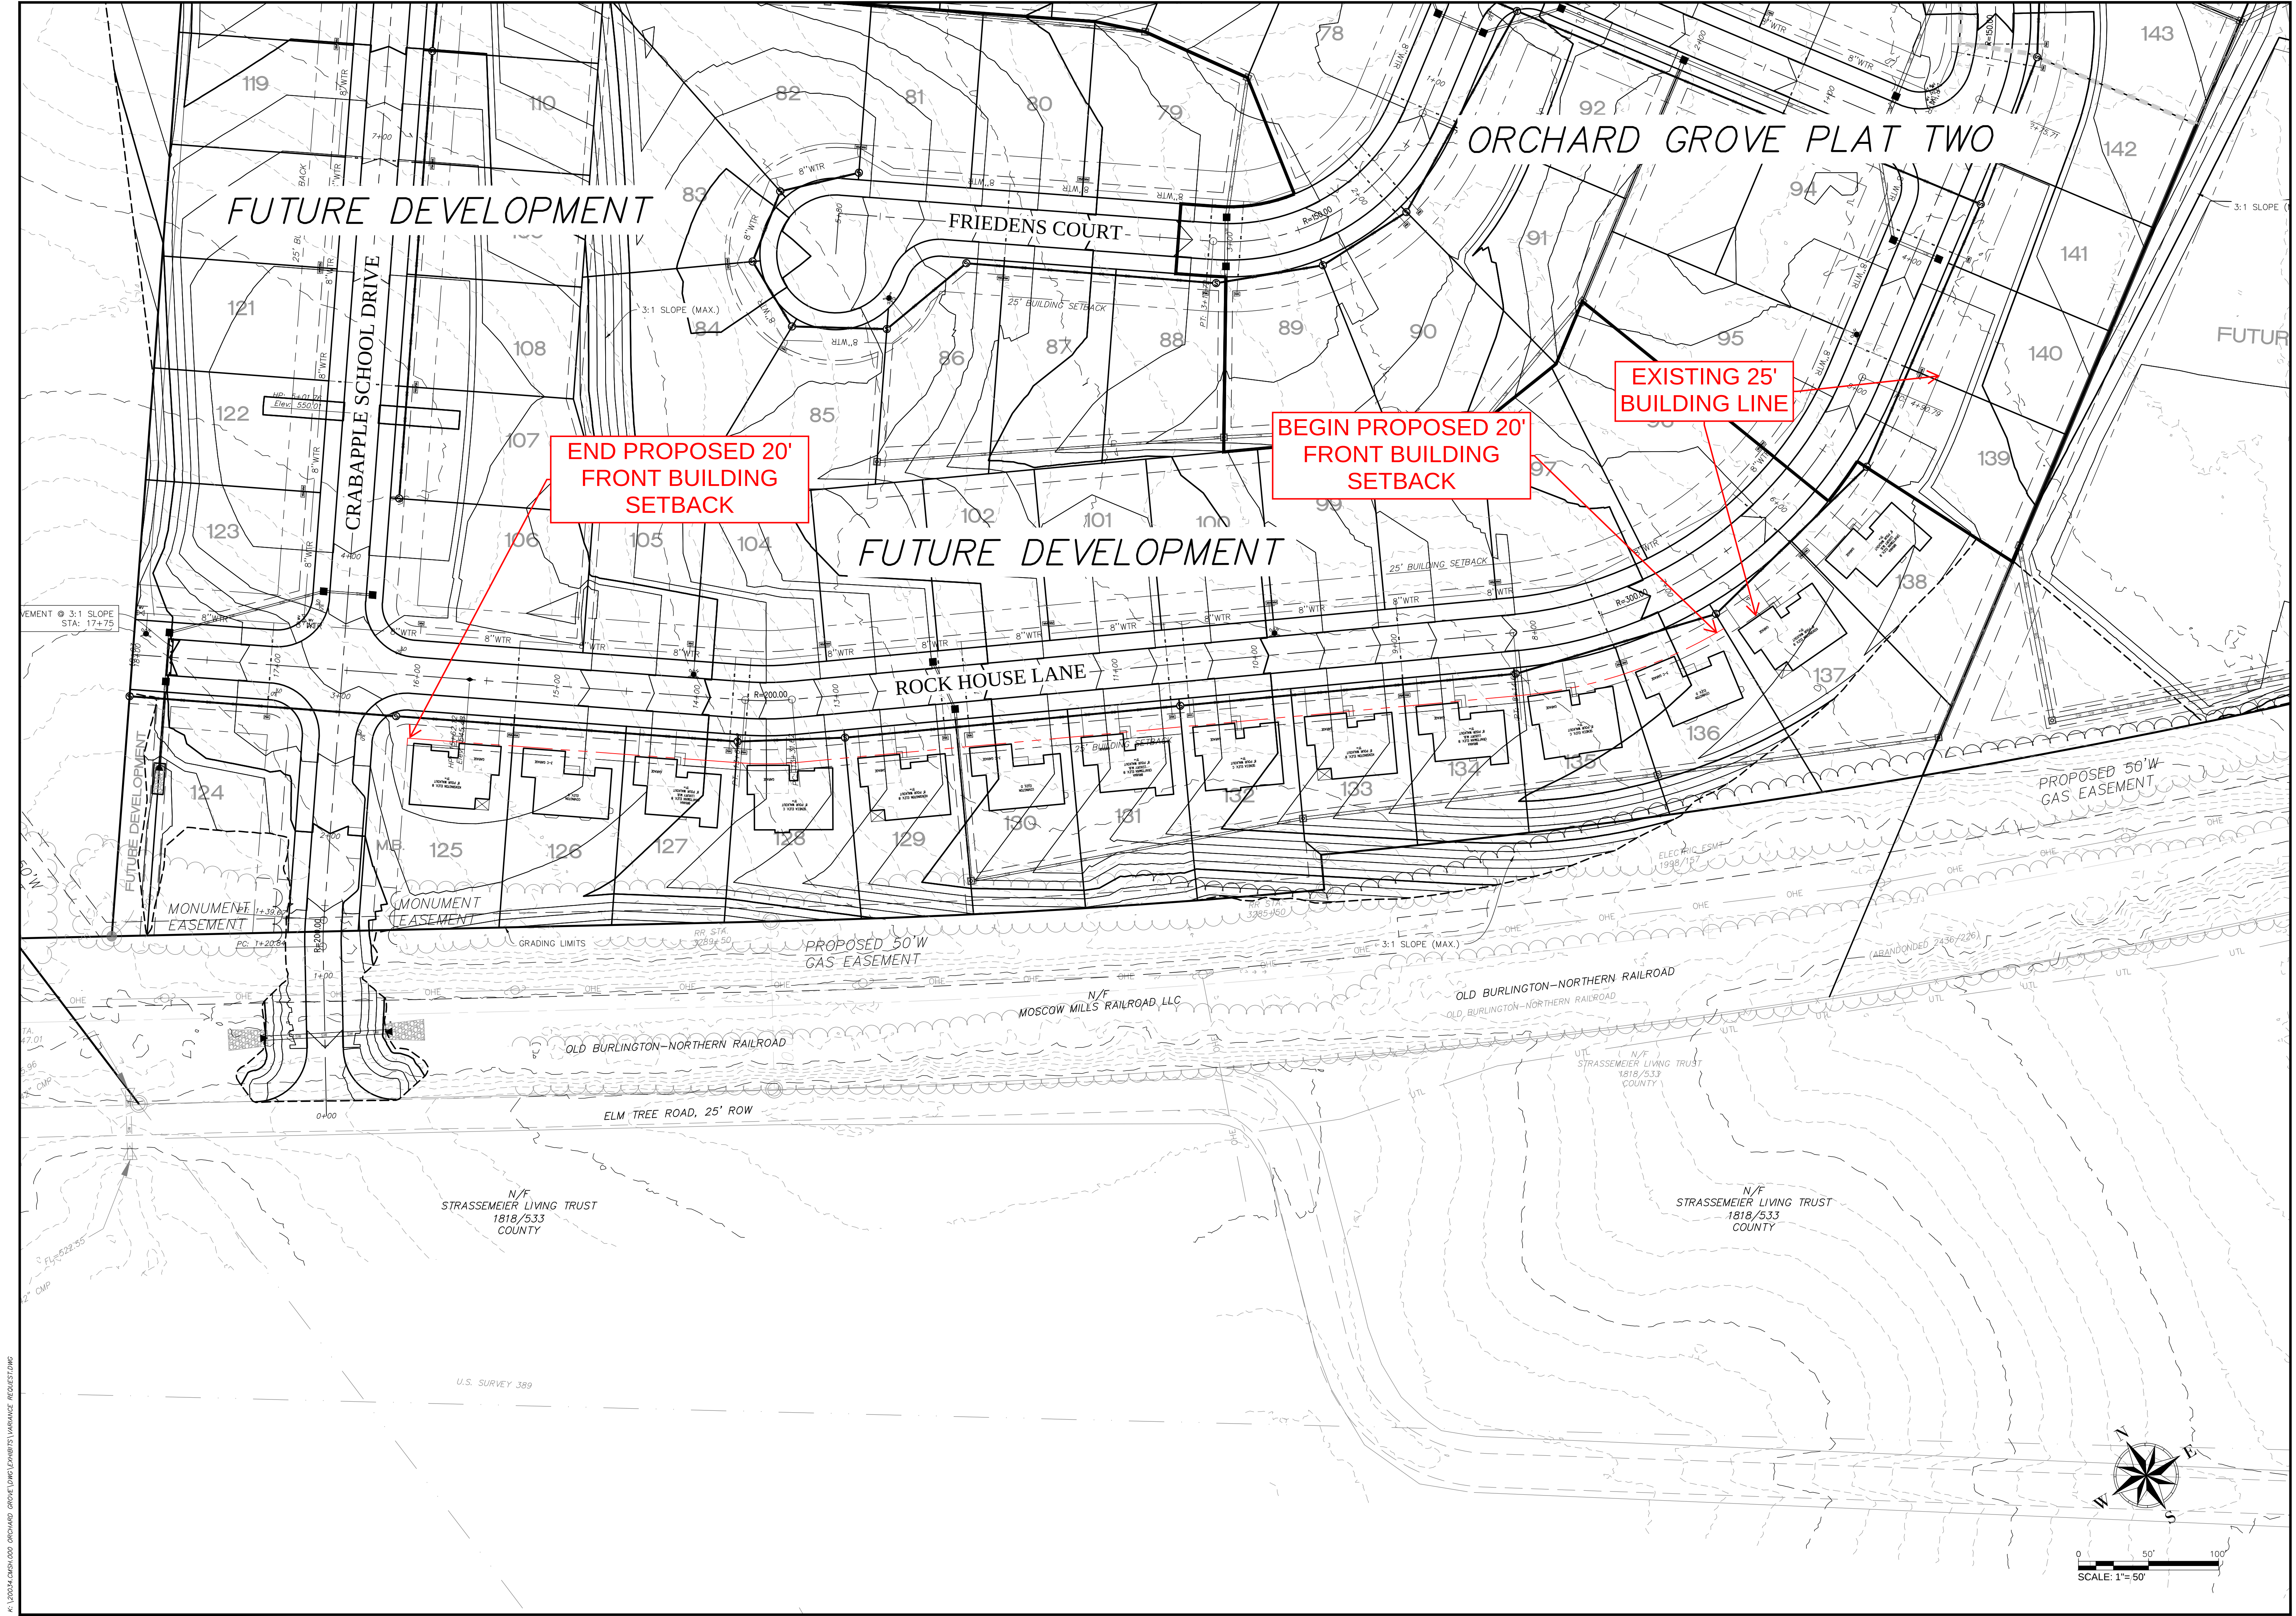

Civil & Environmental Consultants, Inc.
3000 Little Hills Expressway, Suite 102
St. Charles, MO 63301
314-656-4566 www.ceclinc.com


VARIANCE EXHIBIT
ORCHARD GROVE
VARIANCE EXHIBIT

Prepared For:
DJ LAND, LLC

111 North Lincoln Dr
Troy, MO 63379
636-462-3500

REVISIONS	NO.	DATE	DESCRIPTION

ENGINEER'S AUTHENTICATION
The responsibility for professional engineering liability on this project is hereby limited to the set of plans authenticated by the seal, signature, and date hereunder attached. Responsibility is disclaimed for all other engineering plans involved in this project and specifically excludes revisions after this date unless reauthenticated.

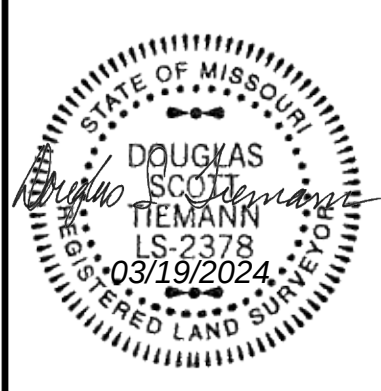

DRAWN	DWD	DATE	03/19/24
CHECKED	D.S.T.	DATE	03/19/24
PROJECT # 20034.CMSH.000			
CEC # 320X-097.0001			

P:\20034.CMSH.000 ORCHARD GROVE VARIANCE EXHIBIT VARIANCE REQUEST.DWG